

Mühle Dachgeschoss  
M 1:100

BF 49 m<sup>2</sup>  
Zwischengeschoss / Lager, Höhe 1.50m: 37 m<sup>2</sup>

Büro M3.3  
BF 18 m<sup>2</sup>

Zirkulationsfläche M3.2  
BF 9 m<sup>2</sup>

Büro M3.1  
BF 22 m<sup>2</sup>

zum +7.67

Treppe  
▽ +7.67  
▽ +7.58

Lift

siehe Detailplan

zum +7.67

H: 1.50m

5.78

FF 14.0m

4.67

+ 8.94

H: 1.50m

DF bestehend

2.21 x 2.22 (m)

4.85

1.70

17.45

FF 22.24m

5.25

1.70

6.2

2.9

2.9

2.9

2.9

2.9

2.9

2.9

2.9

2.9

2.9

2.9

2.9

2.9

2.9

2.9

2.9

2.9

2.9

2.9

1097


Hauptstrasse

Trottoir




Stöckli Erdgeschoss  
M 1:100

BF 39 m<sup>2</sup>

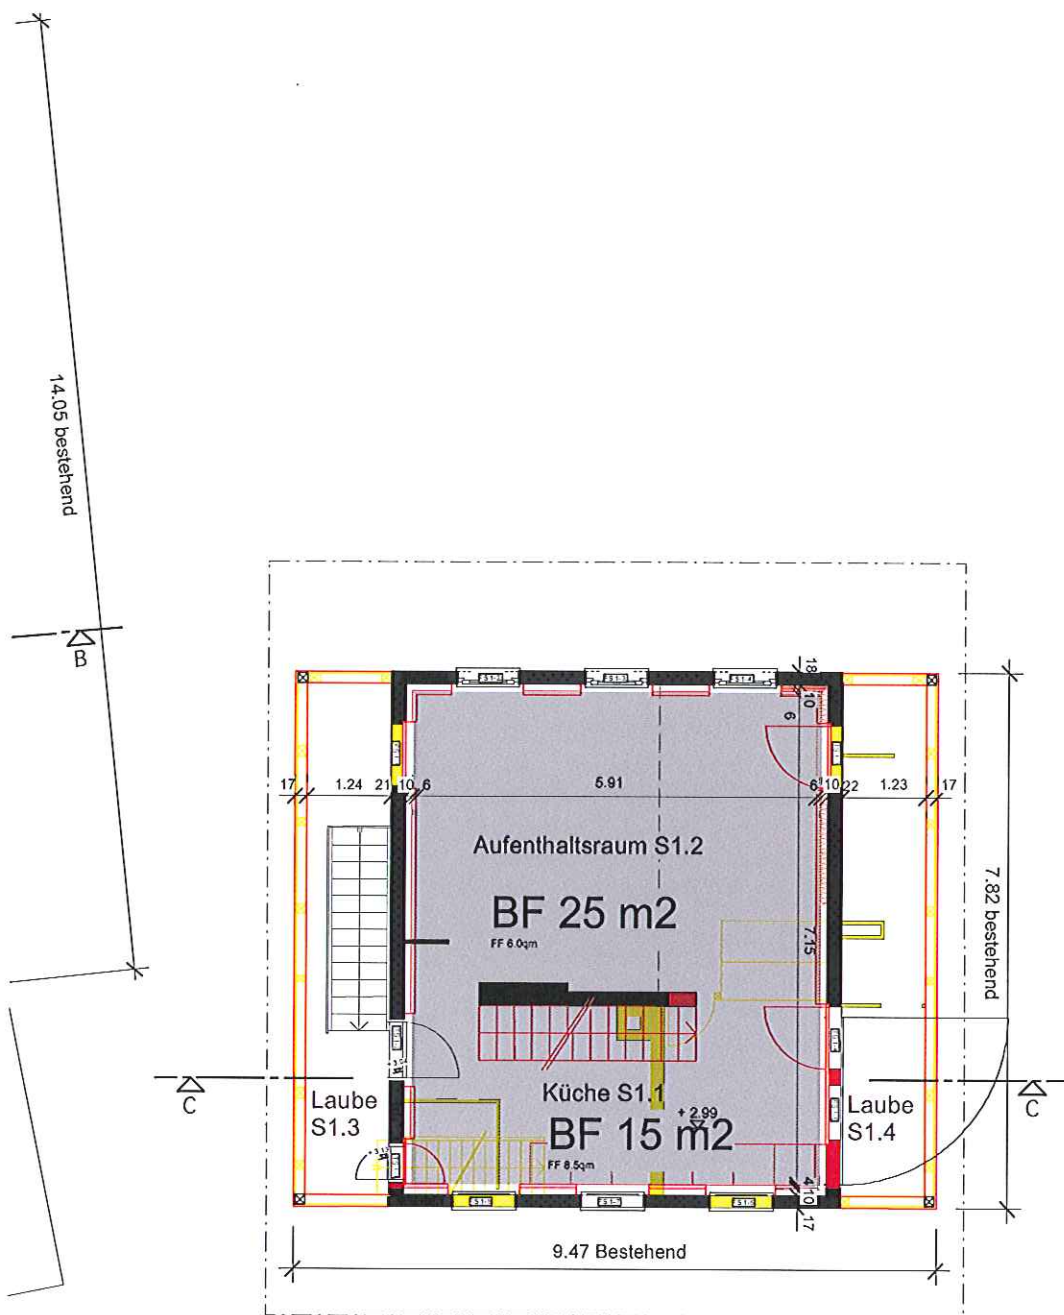

Stöckli 1. Obergeschoss  
M 1:100

BF 40m<sup>2</sup>

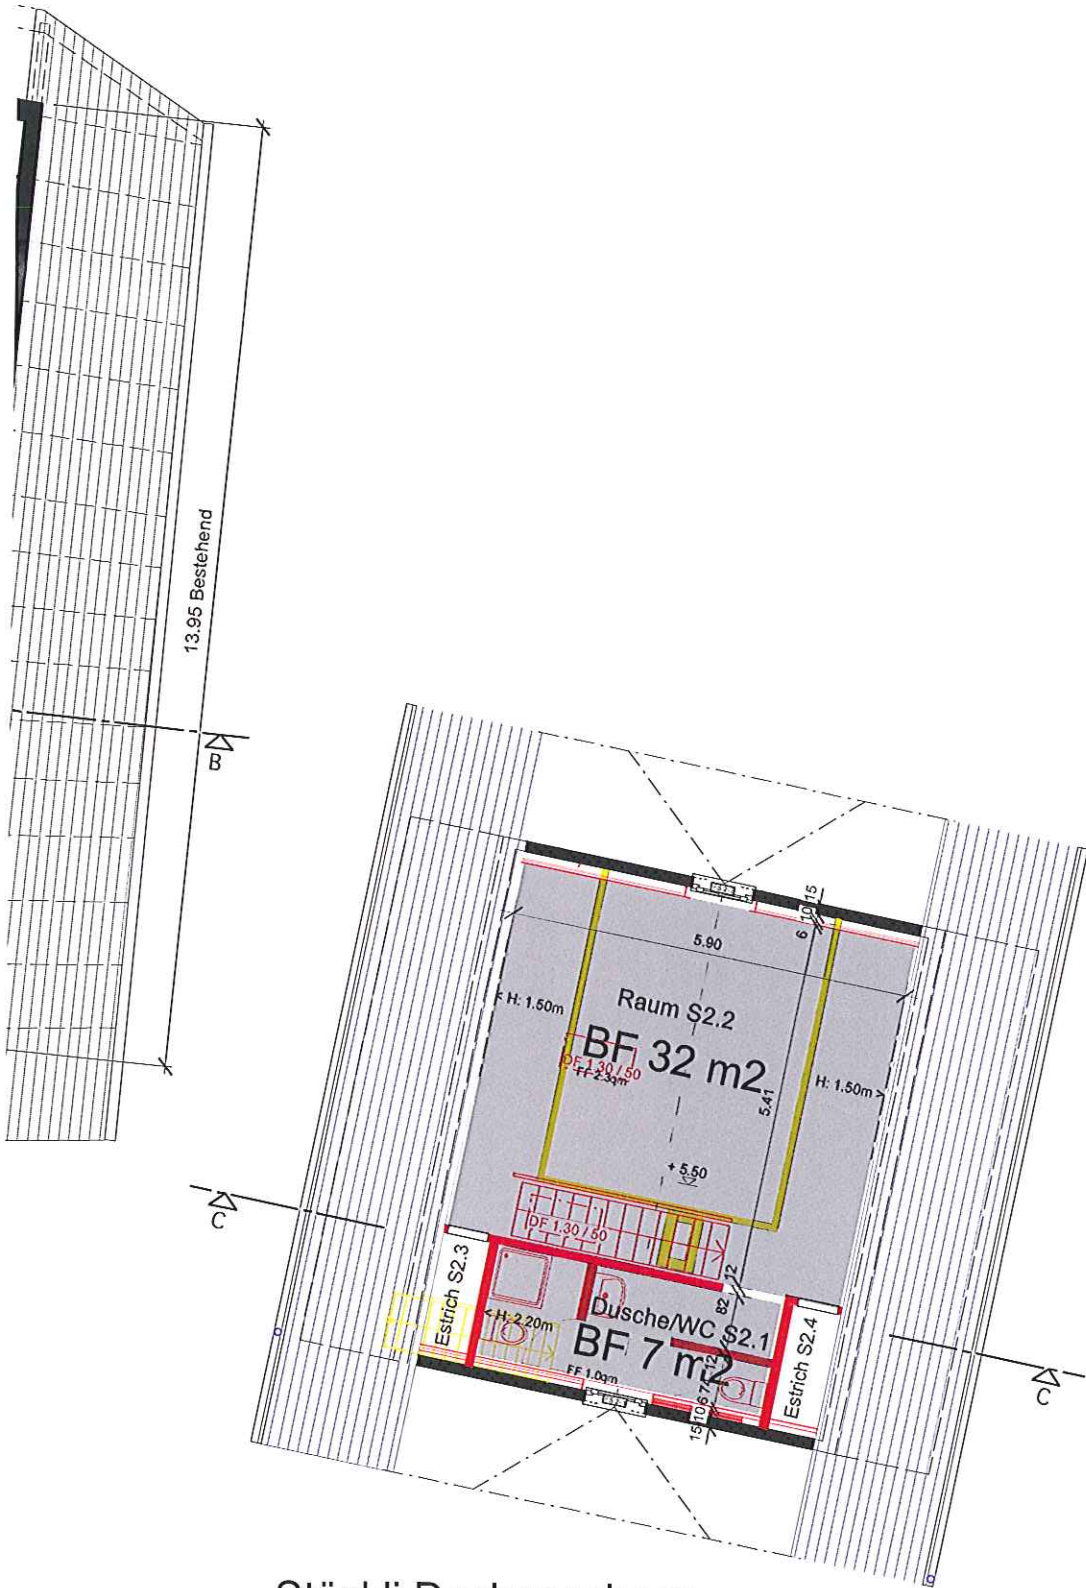

Stöckli Dachgeschoss  
M 1:100

BF 39 m<sup>2</sup>